




IDEJNO RIJEŠENJE PLANA SADNJE VILLE UZ MORE U FILIPJAKOVU

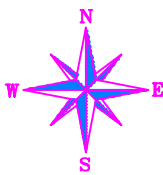

M 1 : 100

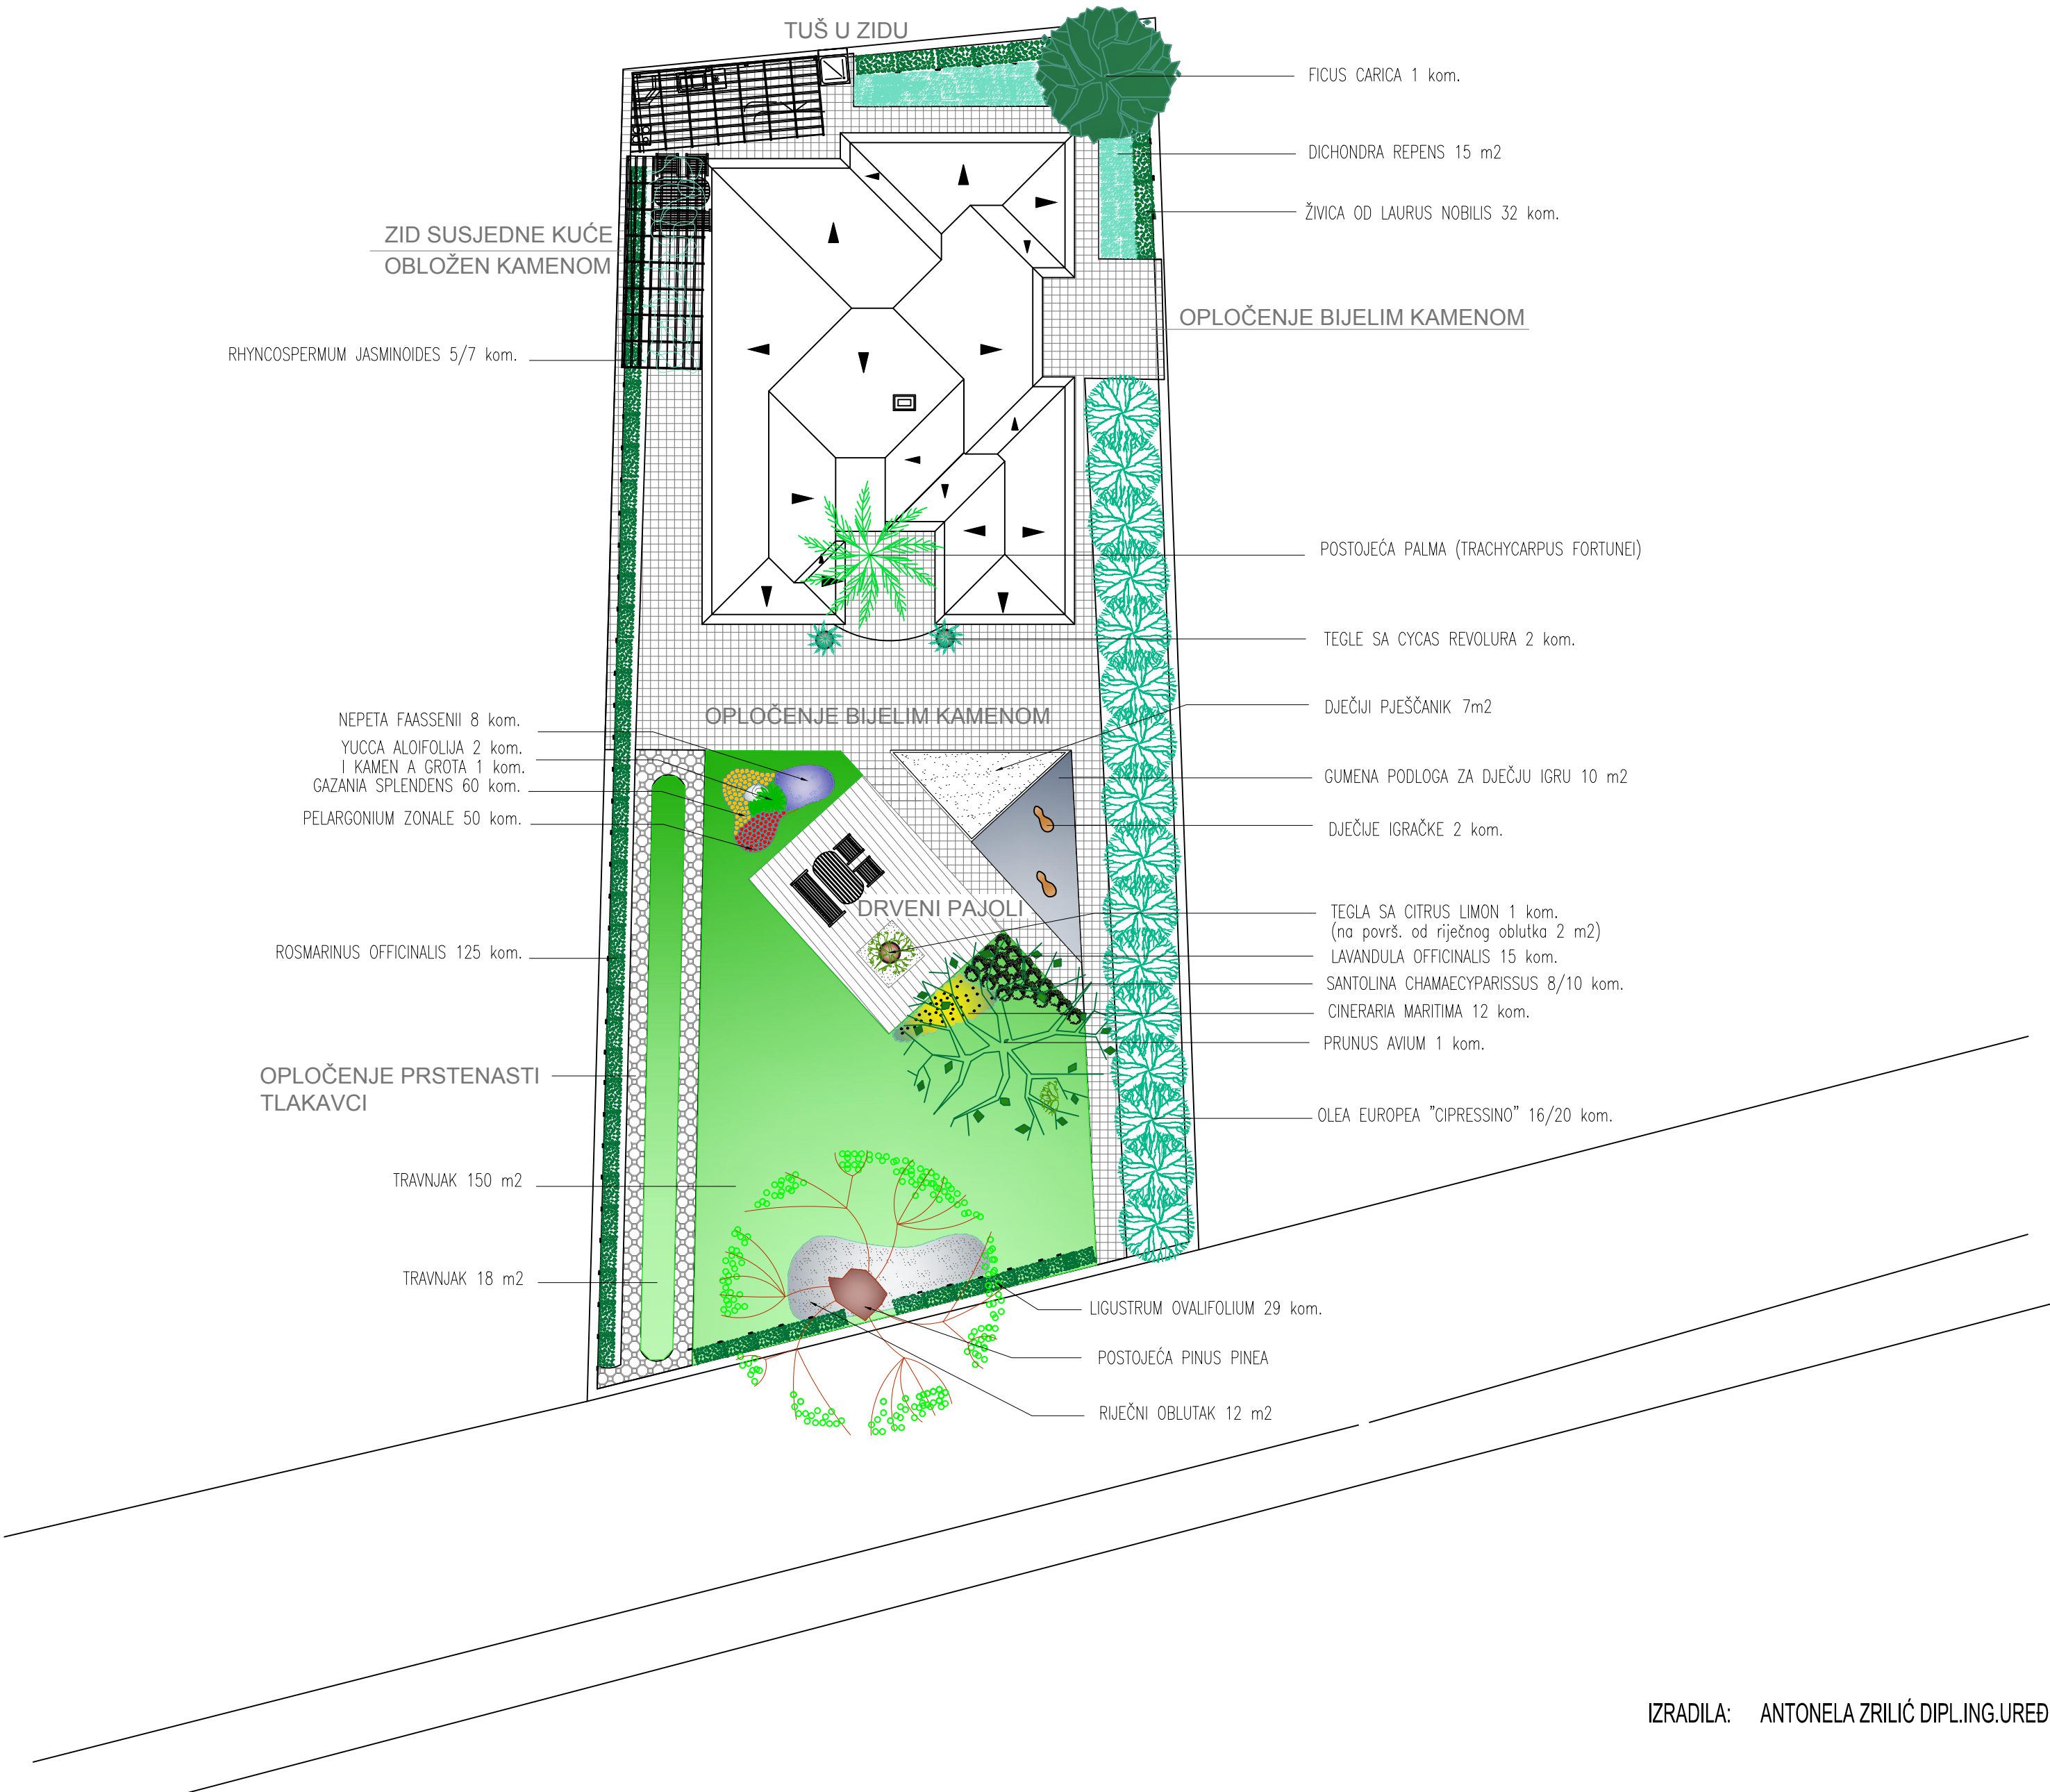

IDEJNO RIJEŠENJE PLANA SADNJE VILLE UZ MORE U FILIPJAKOVU

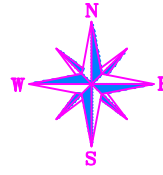

M 1 : 100

